


Typical Section

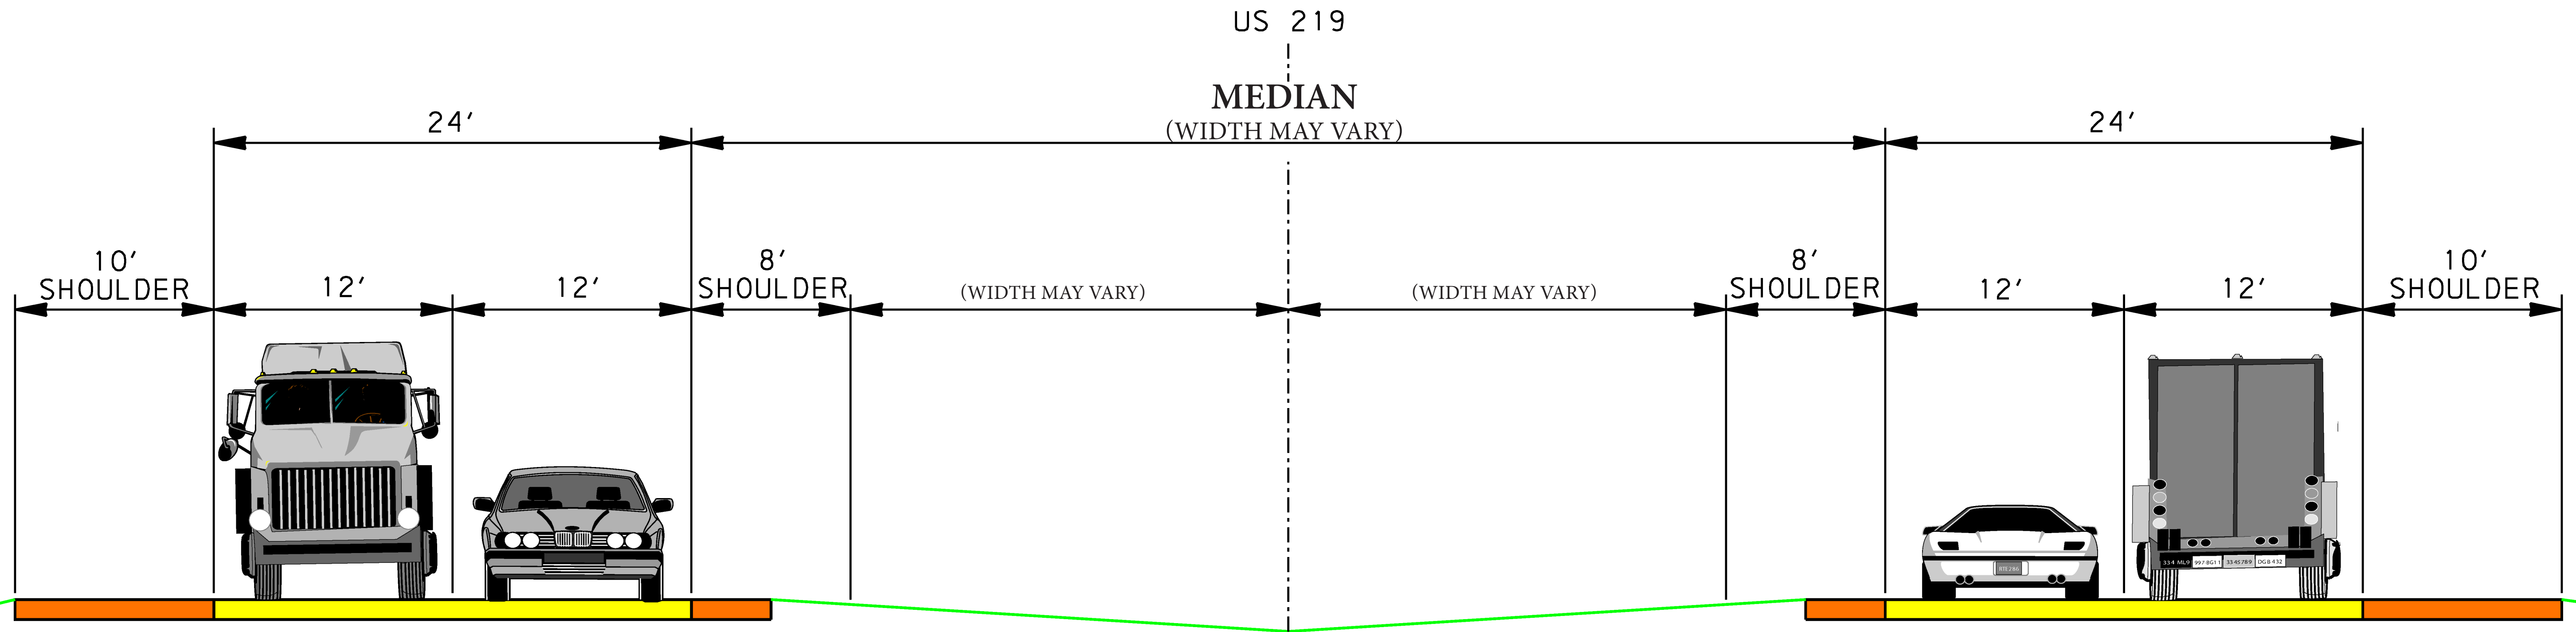

RURAL LIMITED ACCESS FREEWAY